



仮設足場設置計画図

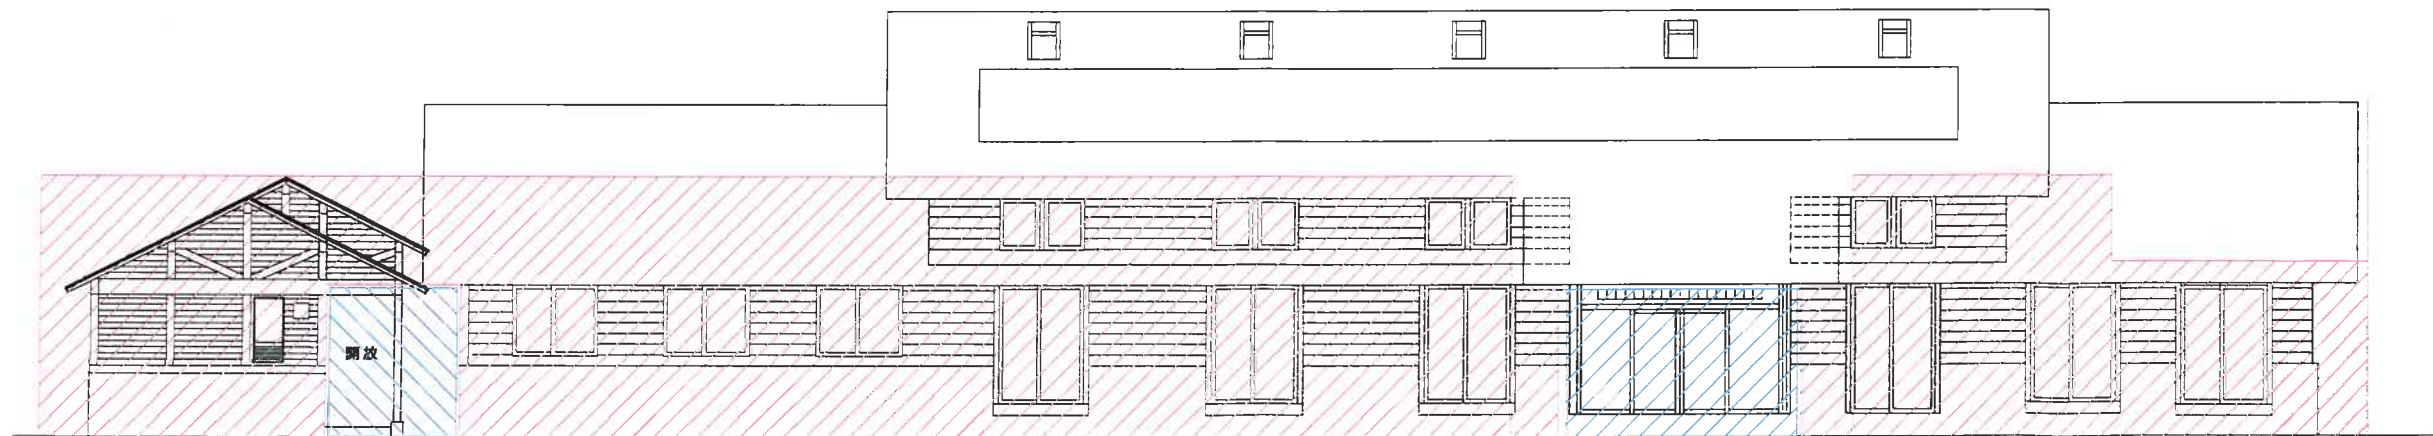

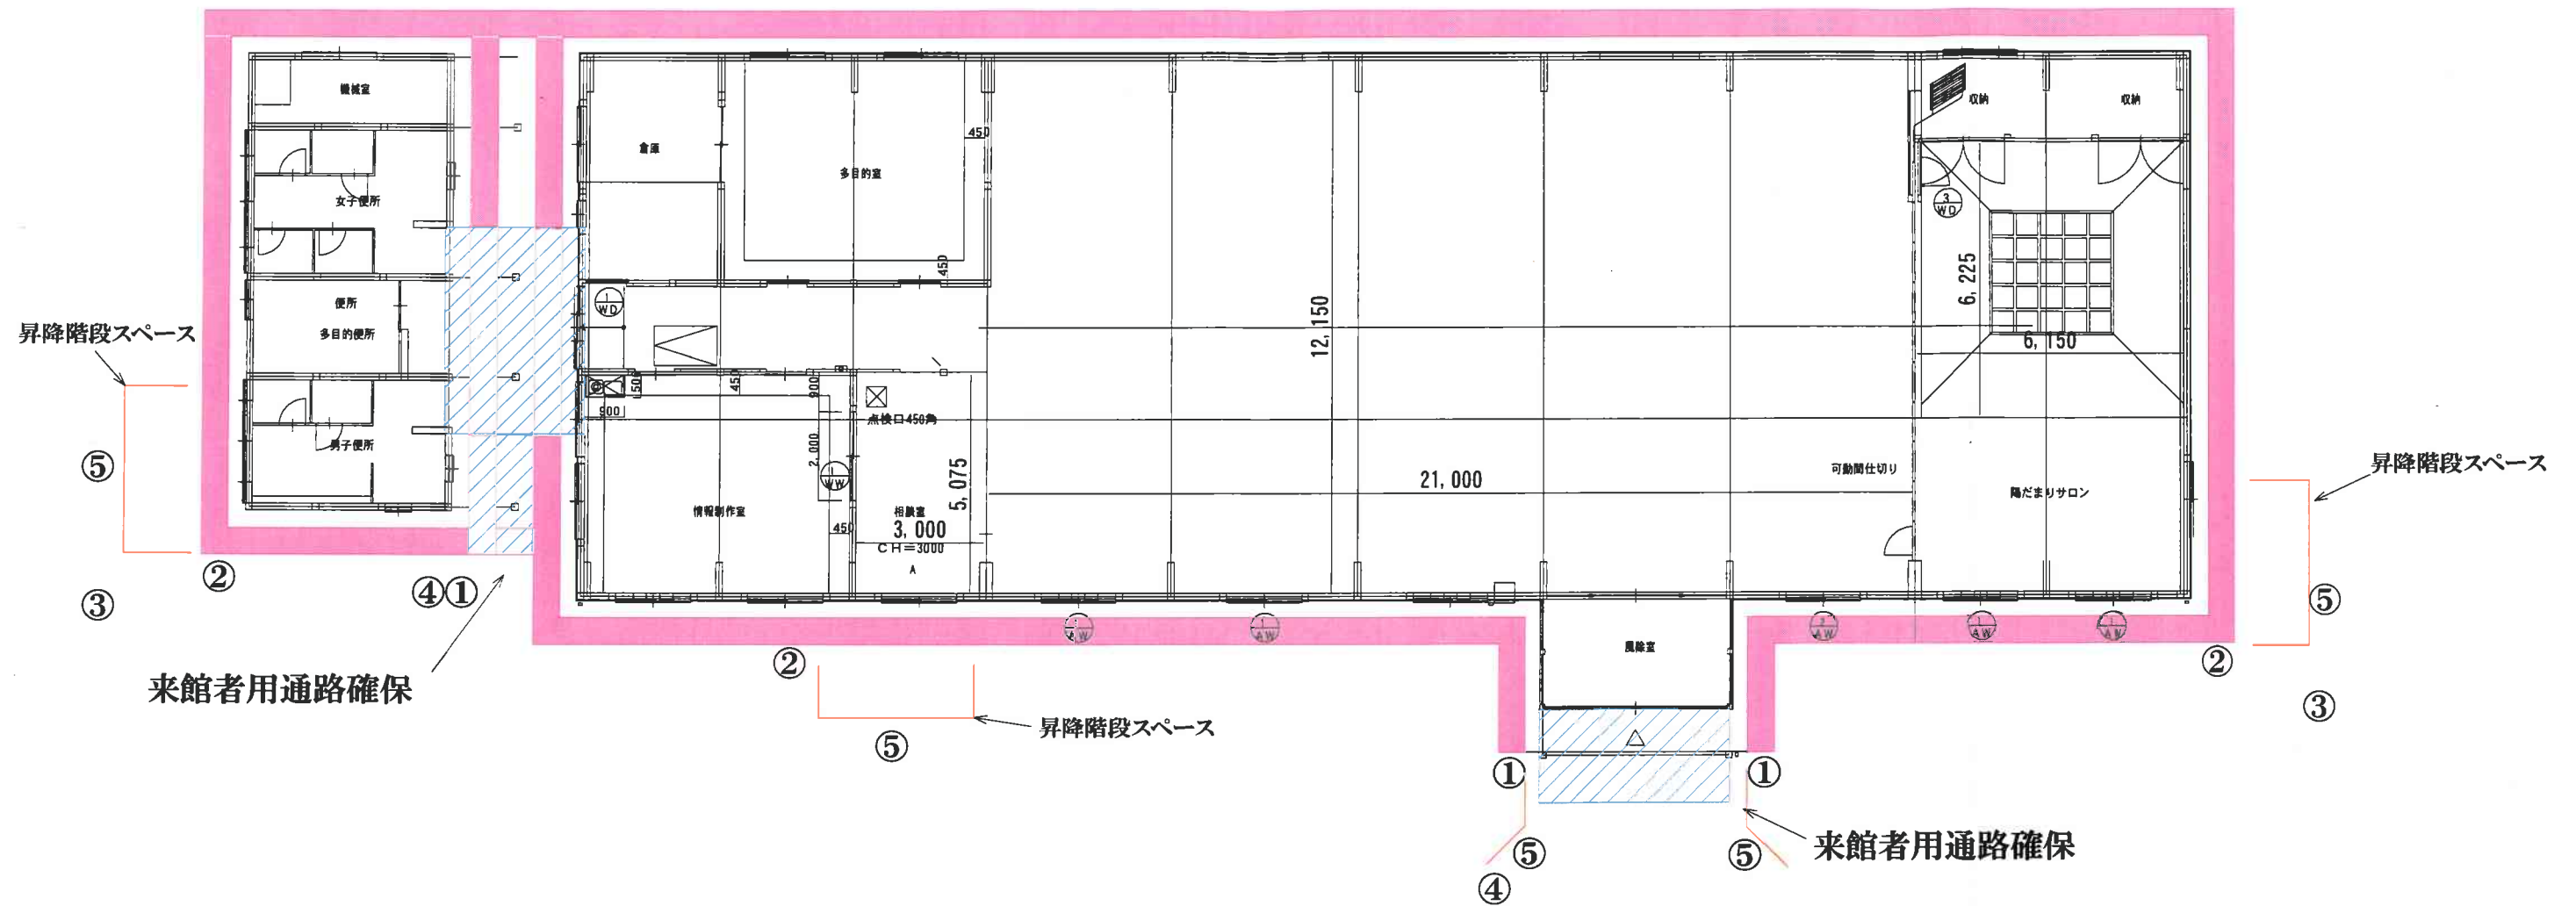

①




②



③



④

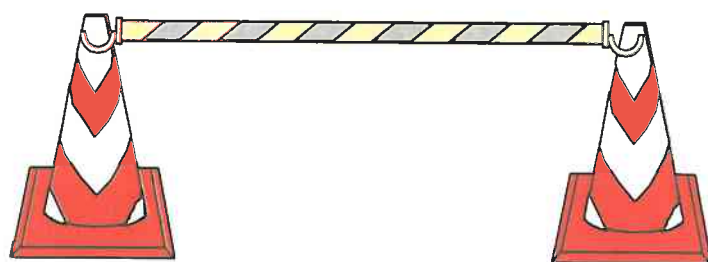

⑤